


APAIE 2019

25-29 MARCH 2019

KUALA LUMPUR CONVENTION CENTRE Exhibition Hall 1&2

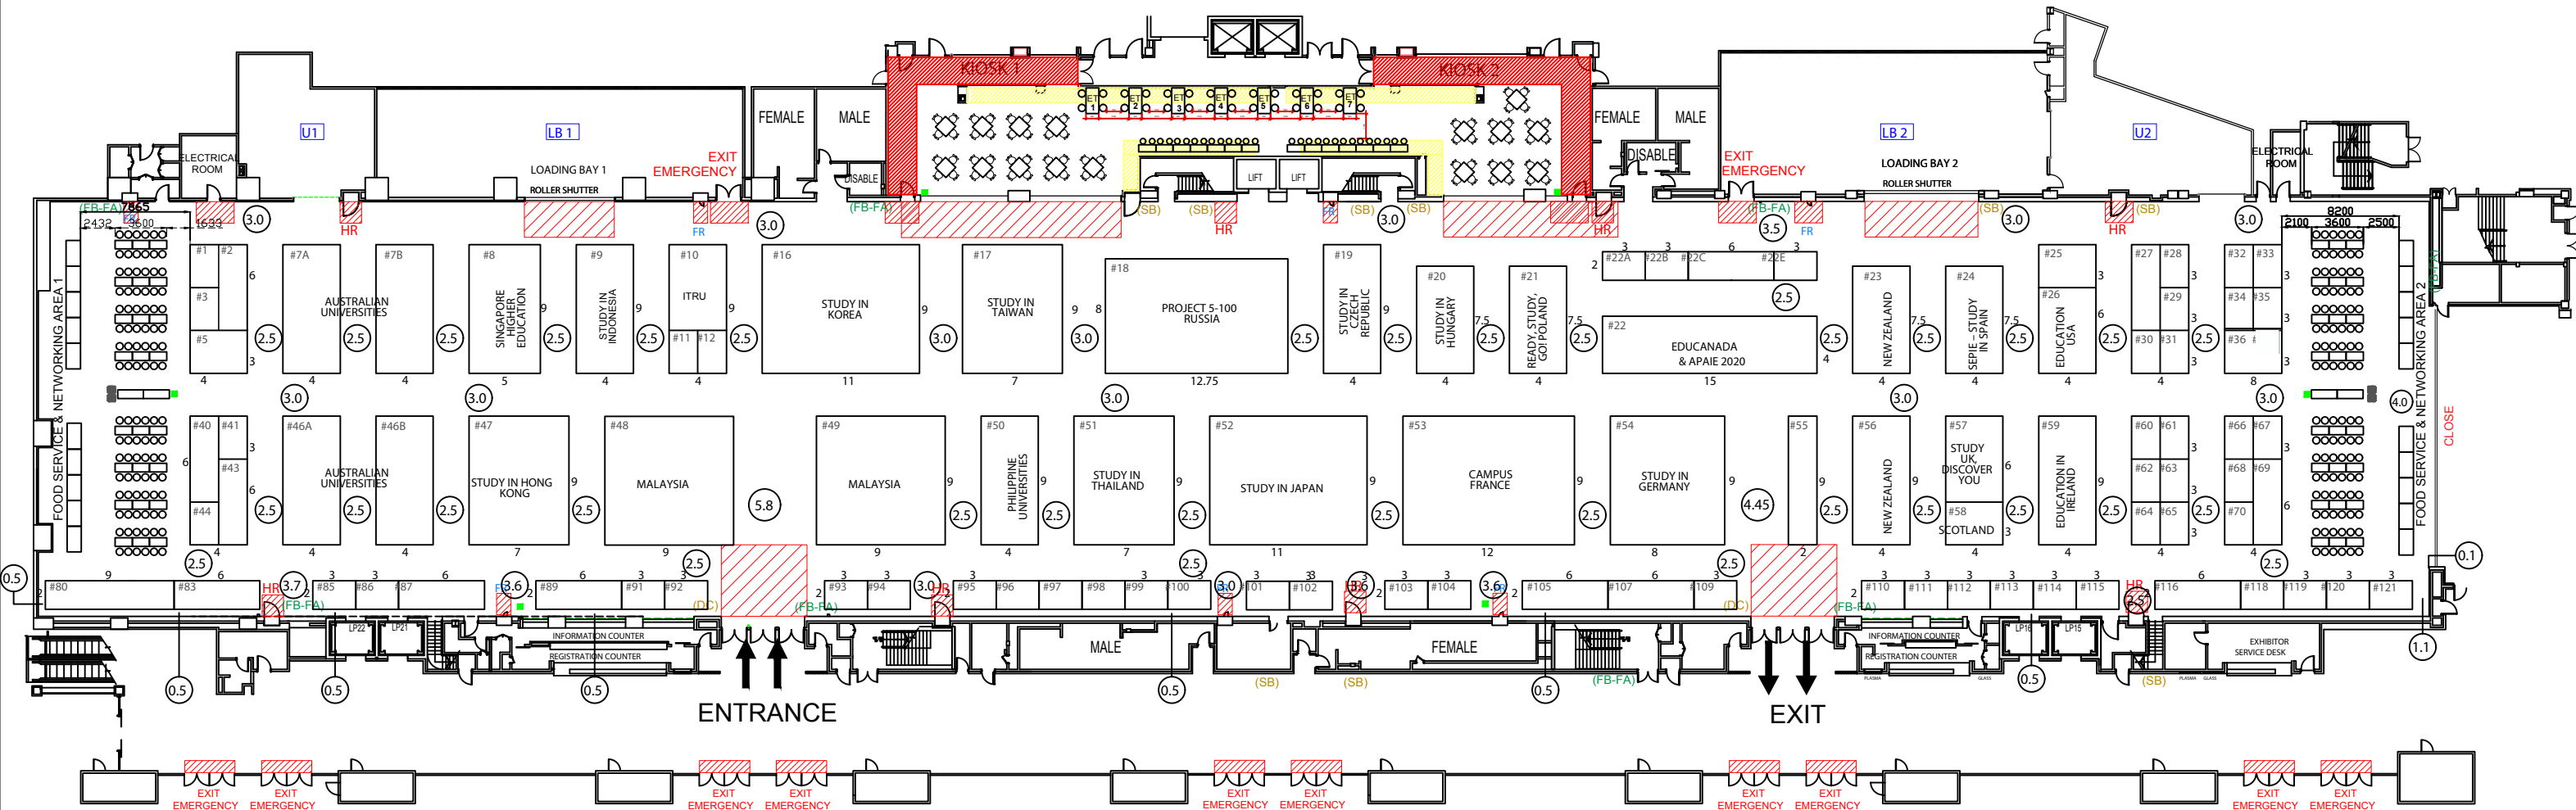

EXHIBITION HALL 1&2	
Gross Area	4834 sqm
Table with chair	36nos.
■	Water Dispenser 6nos

KLCC RULES & REGULATIONS :

LEGEND :		
FR	FIRE EXTINGUISHER	 NO BUILD UP AREA
HR	HOSE REEL	DC DOOR CONTROLLER
FA	FIRE ALARM	SB SUIB BOARD
FB	FIRE BREAK GLASS	BALCONY

* THIS FLOOR PLAN IS SUBJECT TO KUALA LUMPUR CONVENTION CENTRE APPROVAL

PROJECT / EXHIBITION / SHOW	SHOW PERIOD	CLIENT	PERSON-IN-CHARGE	REMARKS	AMENDMENT	DATE	DRAWING TITLE
APAIE INTERNATIONAL CONFERENCE & EXHIBITION	25-29 MARCH 2019	UNIVERSITY TECHNOLOGY MALAYSIA	JACY CHONG	-	R00	16.07.2018	LAYOUT PLAN
VENUE / ADDRESS	CITY / COUNTRY	CLIENT APPROVED	DATE	DRAWN BY	R01	06.8.2018	PROJECT NUMBER EPA/442/0721-000
KLCC, HALL 1&2	MALAYSIA	16.7.2018	16.07.2018	AA	R02	23.8.2018	
				CHECKED BY	R03	18.10.2018	DRAWING NUMBER EPA/001-OA-R06
				ZES	R04	03.11.2018	
					R05	03.01.2019	
					R06	07.01.2019	



This design is copyright of Pico International (M) Sdn Bhd which cannot be reproduced or modified. Any unauthorised use in part or in whole is subject to prosecution.
This drawing is subject to modification to suit construction purposes